


KEY TO INFRASTRUCTURE PHASING:-

- Phase 1 Infrastructure
- Phase 2 Infrastructure
- Phase 3 Infrastructure
- Phase 4 Infrastructure
- Phase 5 Infrastructure
- Phase 6 Infrastructure
- Phase 7 Infrastructure
- Non-TWEM Responsibility

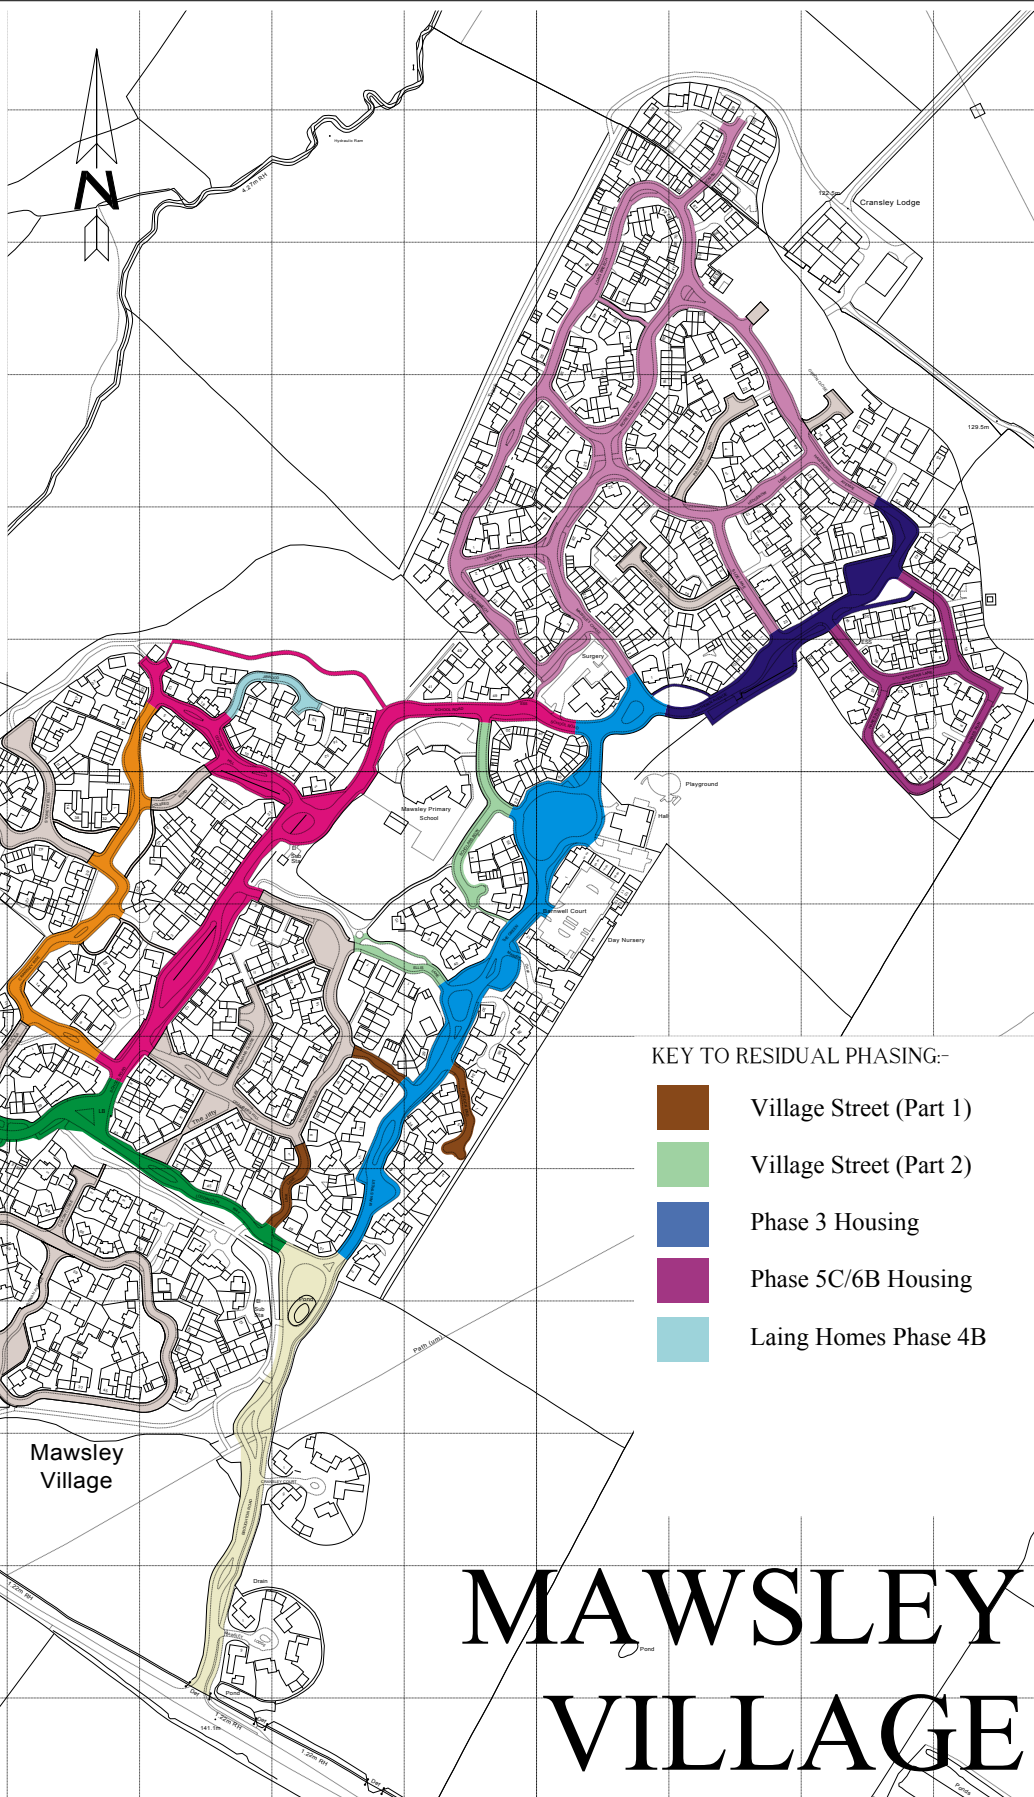

KEY TO RESIDUAL PHASING:-

- Village Street (Part 1)
- Village Street (Part 2)
- Phase 3 Housing
- Phase 5C/6B Housing
- Laing Homes Phase 4B

MAWSLEY VILLAGE

<p>JOB MAWSLEY VILLAGE KETTERING NORTHANTS</p>	<p>SCALE NTS @ A4</p>	<p>DRAWN CR</p>	<p>CHKD</p>	<p>DWG.No GW041_MP_04</p> <p>Rev. B</p>
		<p>DATE 01.06.11</p>	<p>DATE</p>	
<p>TITLE S38 AGREEMENT COMPOSITE PHASING PLAN</p>	<p>Taylor Wimpey East Midlands Ltd Unit 2, The Osiers Business Park Laversall Way, Leicester LE19 1DX. Telephone 0116 281 6400 Fax 0116 281 6401</p>			